


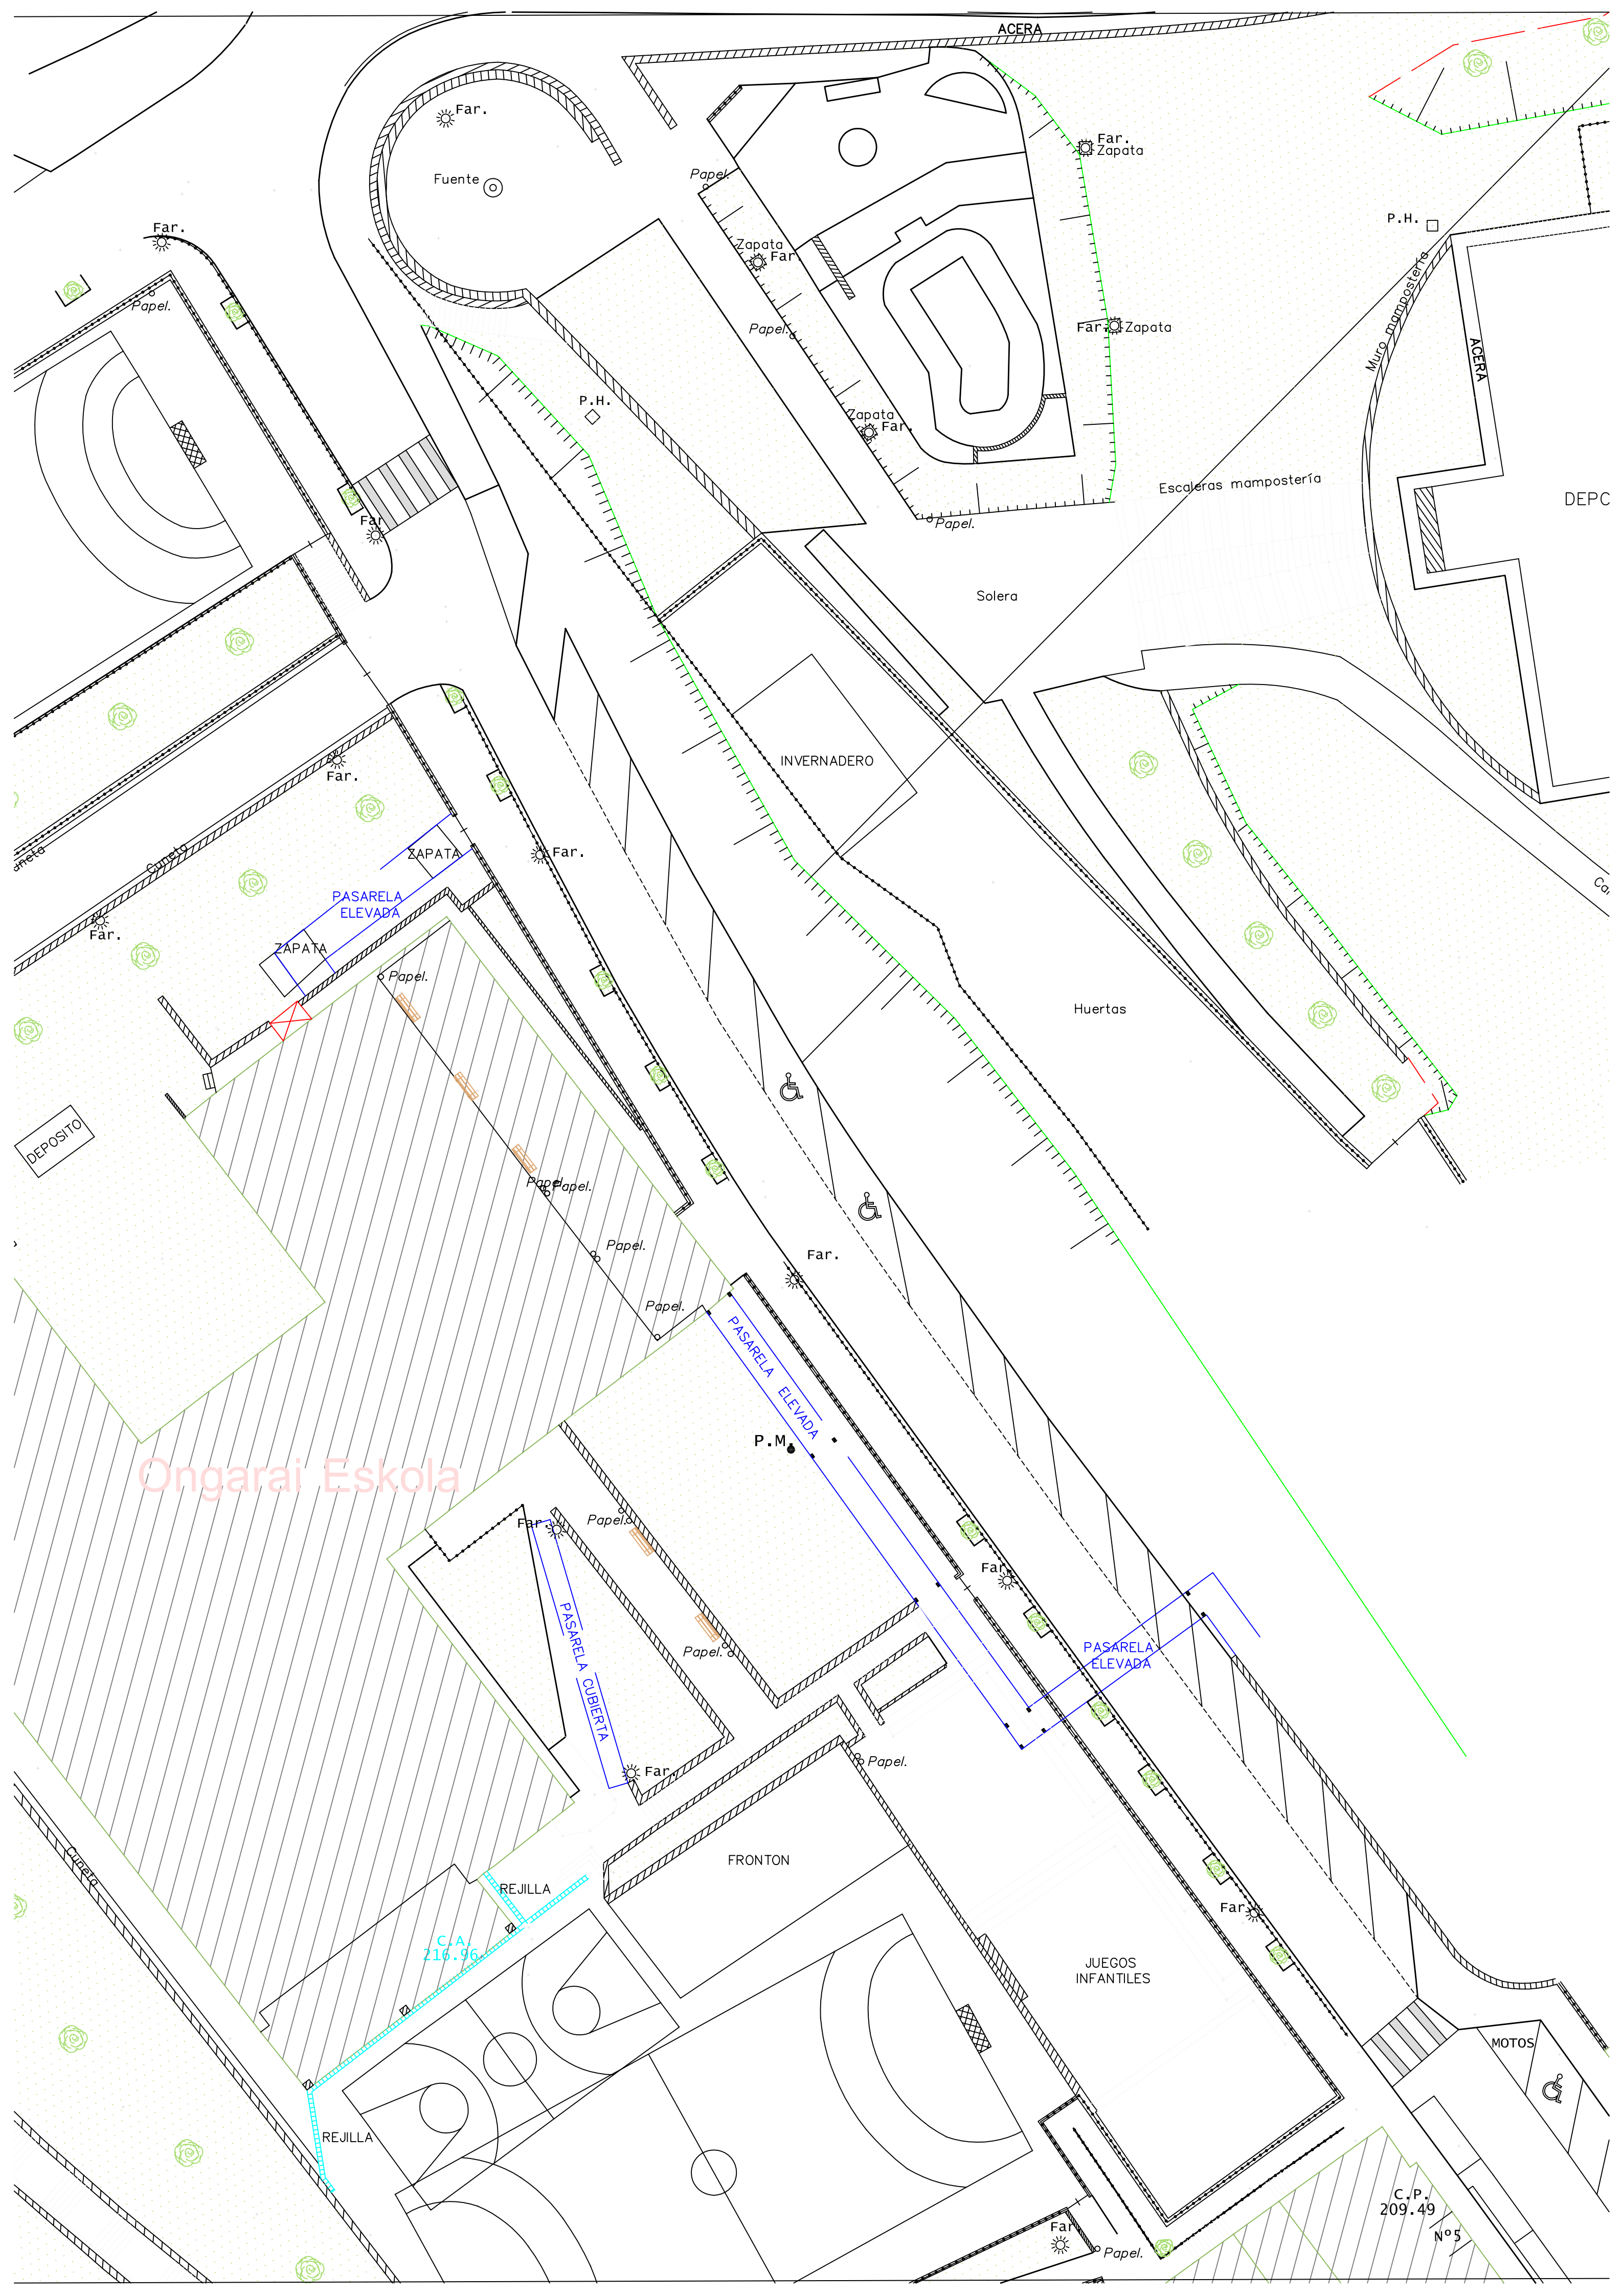

Ongarai Eskola

C.P.
209.49

Nº5